



# CHICAGO DEPARTMENT OF TRANSPORTATION - 2009 MENU PROGRAM


ADDRESS OF CORNER HOUSE: 822 N. MICHIGAN AV.

BLOCK LOCATION: N. MICHIGAN AV. (100E) FROM: E. CHICAGO AV. (800N) TO: E. PEARSON ST (830N)

WARD: 42 MENU: STREET RESURFACING W H O / N S E W PROJECT NO.: \_\_\_\_\_

GENERAL CONTRACTOR: \_\_\_\_\_

SUB-CONTRACTOR: \_\_\_\_\_

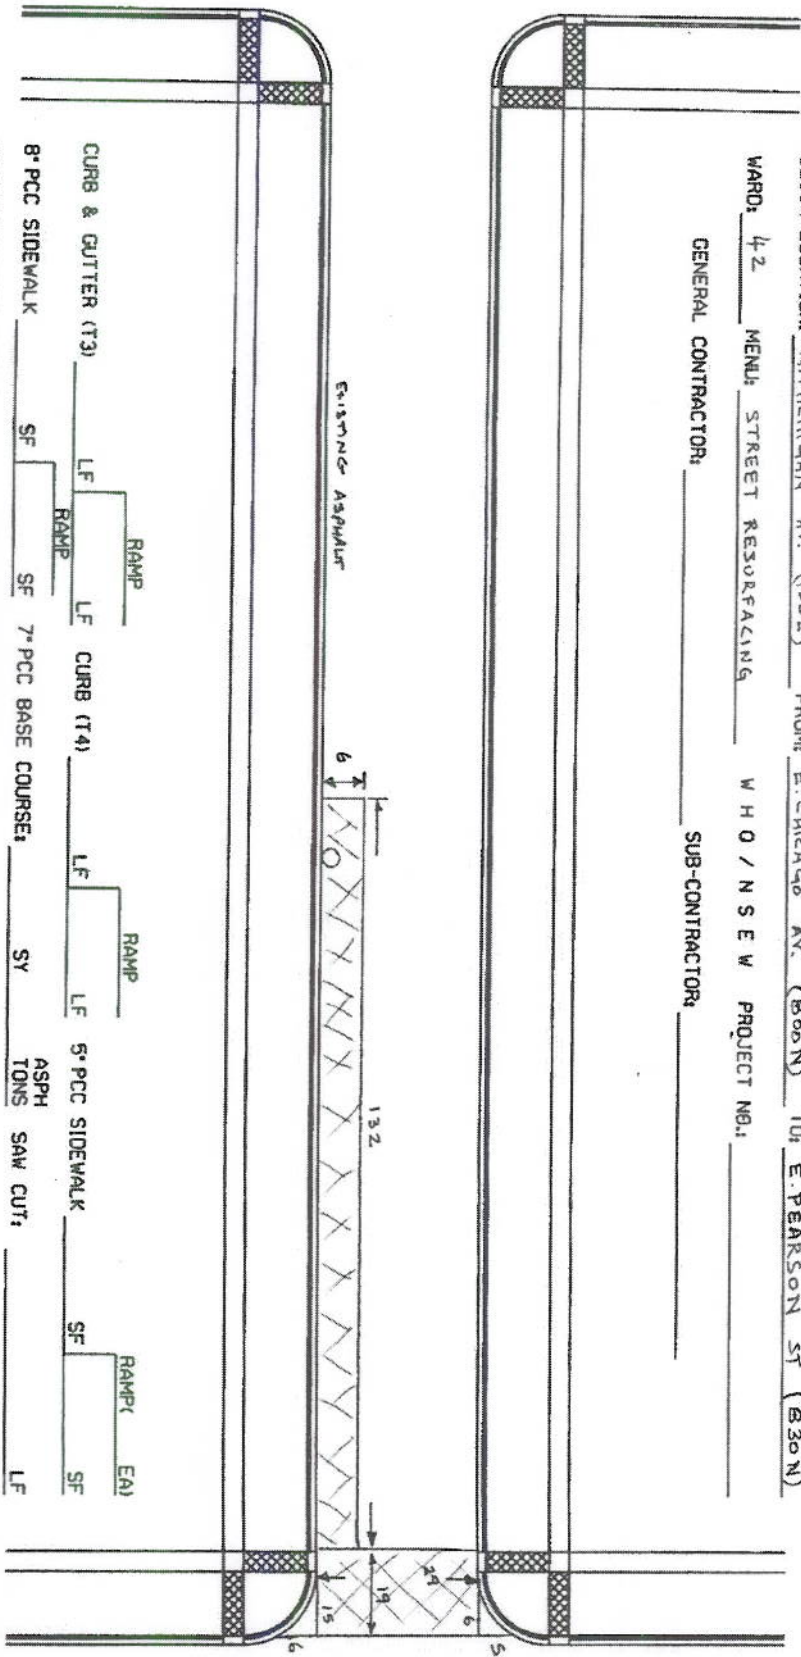

CURB & GUTTER (T3) \_\_\_\_\_ LF \_\_\_\_\_ RAMP \_\_\_\_\_ LF \_\_\_\_\_  
 8" PCC SIDEWALK \_\_\_\_\_ SF \_\_\_\_\_ RAMP \_\_\_\_\_ LF \_\_\_\_\_  
 DRIVEWAY/ALLEY (CONC.) \_\_\_\_\_ SY \_\_\_\_\_ 7" PCC BASE COURSE: \_\_\_\_\_ SY \_\_\_\_\_  
 DRIVEWAY/ALLEY (ASPH.) \_\_\_\_\_ SY \_\_\_\_\_ ASPH TONS \_\_\_\_\_ SAW CUT: \_\_\_\_\_ LF \_\_\_\_\_  
 PAINTED CURB: \_\_\_\_\_ LF \_\_\_\_\_ PVT MKGLAS: \_\_\_\_\_ SF, 4" \_\_\_\_\_ .6" \_\_\_\_\_ .12" \_\_\_\_\_ .24" \_\_\_\_\_ LF \_\_\_\_\_ ASPH RESURF: \_\_\_\_\_ 156 \_\_\_\_\_ SY \_\_\_\_\_ 18 \_\_\_\_\_ TONS  
 MEASURED BY: AW/yyt DATE: 11 / 17 / 09 COMMENTS: \_\_\_\_\_  
 REVISED BY: \_\_\_\_\_ DATE: \_\_\_\_\_ / \_\_\_\_\_ / 09 COMMENTS: \_\_\_\_\_

E. CHICAGO AV.

E. PEARSON ST.