


T S C • D E S I G N


275 Seventh Avenue
19th Floor
New York, NY 10001
T 212.213.4595
F 212.213.8237
www.tscdesign.com

1003-05 N. RUSH STREET
CHICAGO, IL 60611

GROUND FLOOR PLAN

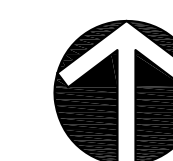

PROJECT No.: 10304
SCALE: 1/8"=1'-0"
DATE: 03.31.11

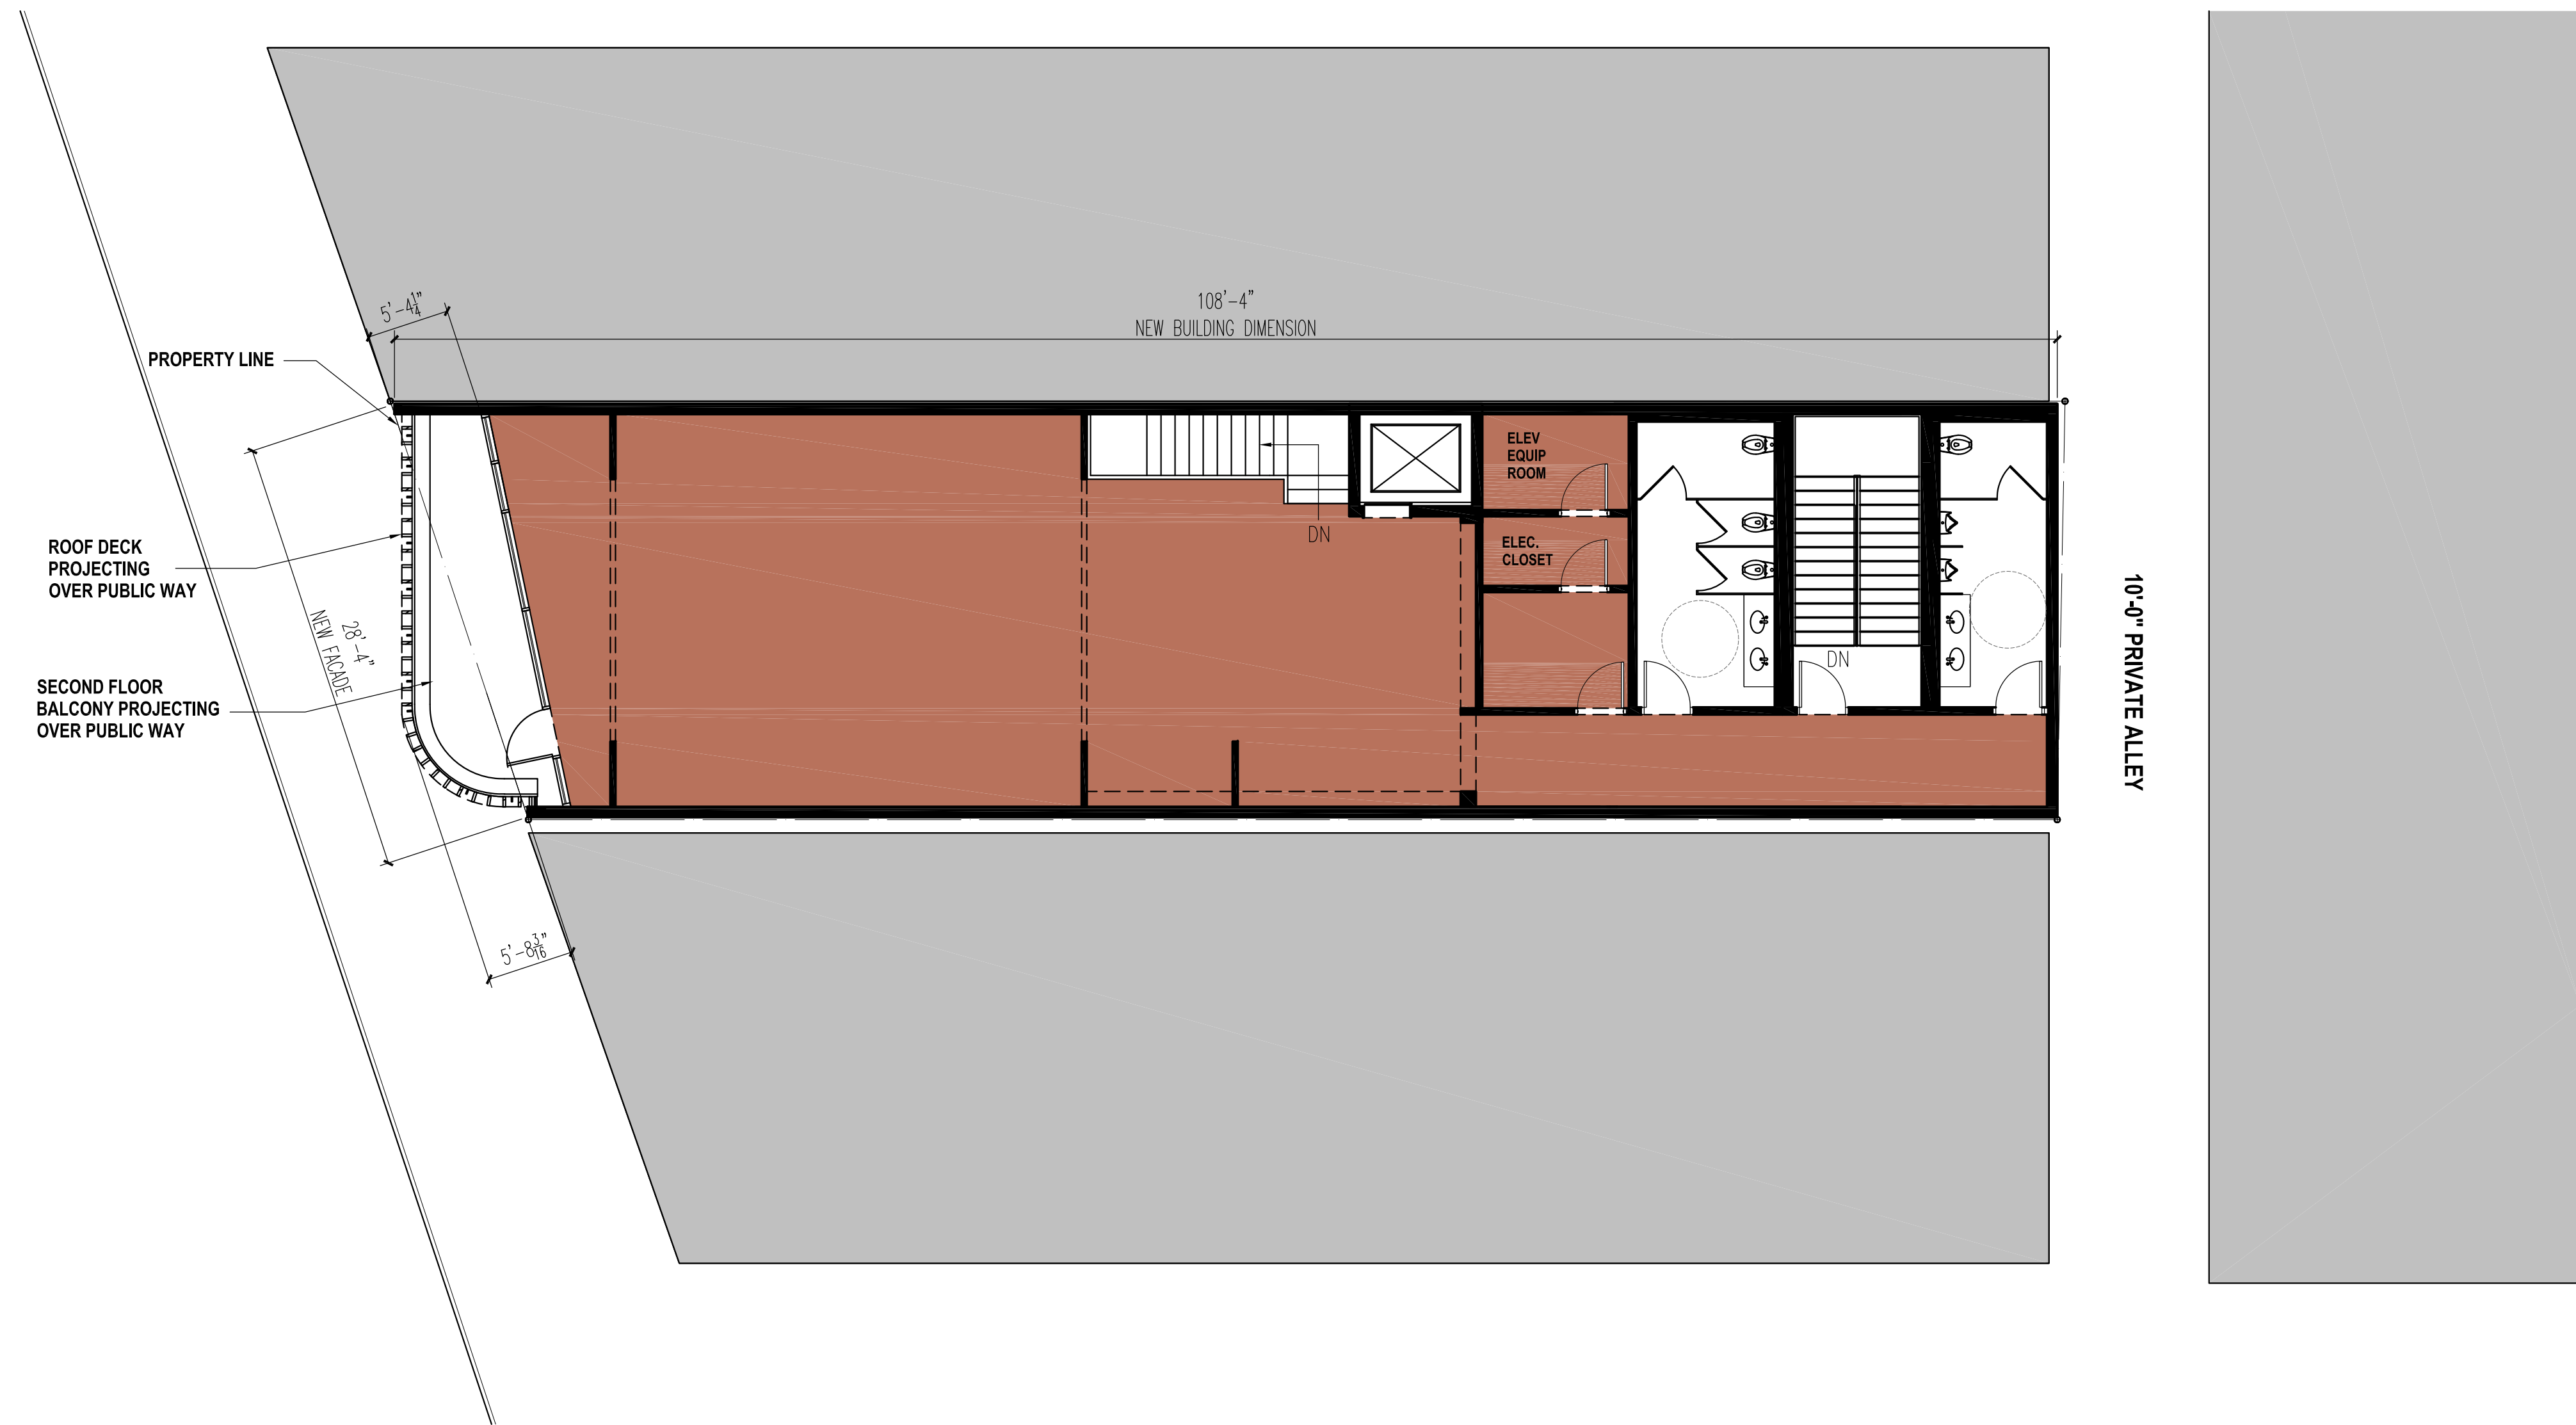


T S C • D E S I G N


275 Seventh Avenue
 19th Floor
 New York, NY 10001
 T 212.213.4595
 F 212.213.8237
 www.tscdesign.com

1003-05 N. RUSH STREET
 CHICAGO, IL 60611

SECOND FLOOR PLAN

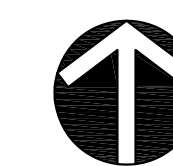

PROJECT No.: 10304
 SCALE: 1/8"=1'-0"
 DATE: 03.31.11

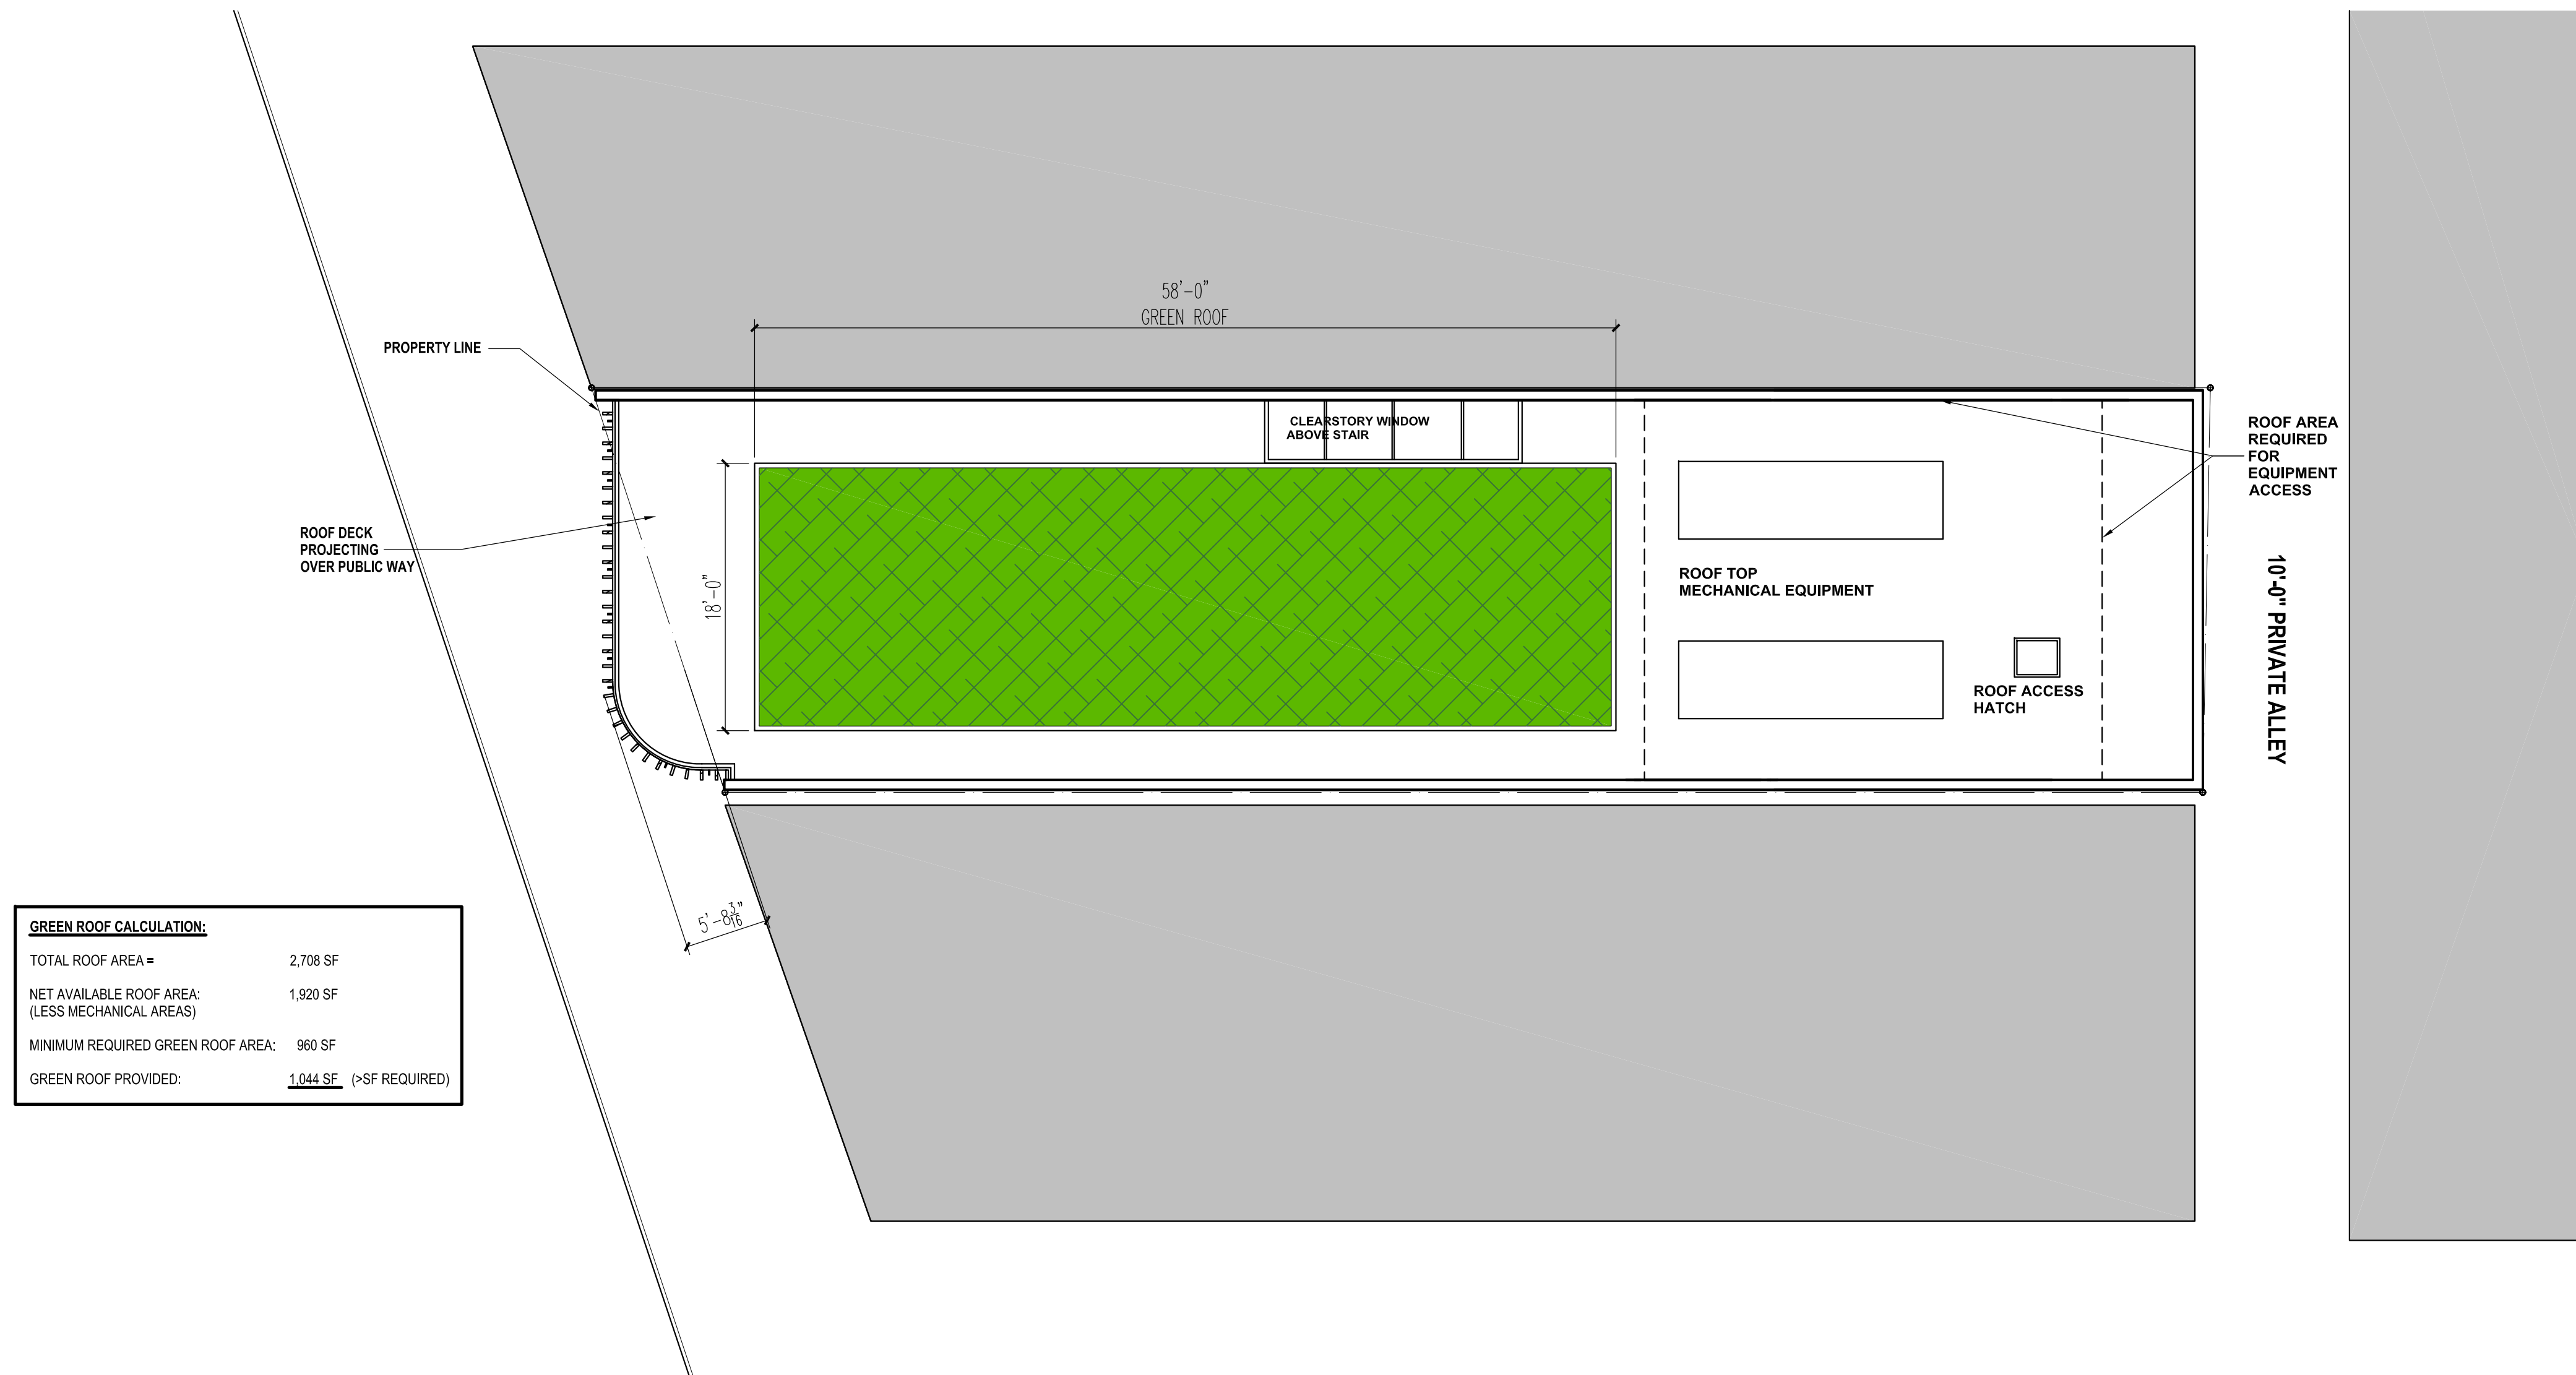


GREEN ROOF CALCULATION:	
TOTAL ROOF AREA =	2,708 SF
NET AVAILABLE ROOF AREA: (LESS MECHANICAL AREAS)	1,920 SF
MINIMUM REQUIRED GREEN ROOF AREA:	960 SF
GREEN ROOF PROVIDED:	1,044 SF (>SF REQUIRED)

T S C • D E S I G N

275 Seventh Avenue
 19th Floor
 New York, NY 10001
 T 212.213.4595
 F 212.213.8237
 www.tscdesign.com

1003-05 N. RUSH STREET
 CHICAGO, IL 60611

ROOF PLAN

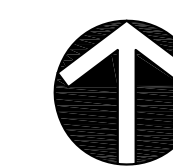

PROJECT No.: 10304
 SCALE: 1/8"=1'-0"
 DATE: 03.31.11



T S C • D E S I G N

275 Seventh Avenue
19th Floor
New York, NY 10001
T 212.213.4595
F 212.213.8237
www.tscdesign.com

1003-05 N. RUSH STREET
CHICAGO, IL 60611

FRONT (WEST) ELEVATION

PROJECT No.: 10304
SCALE: 1/4"=1'-0"
DATE: 03.31.11



T S C • D E S I G N

275 Seventh Avenue
19th Floor
New York, NY 10001
T 212.213.4595
F 212.213.8237
www.tscdesign.com

1003-05 N. RUSH STREET
CHICAGO, IL 60611

SOUTH-WEST VIEW

PROJECT No.: 10304
SCALE:
DATE: 03.31.11



T S C • D E S I G N

275 Seventh Avenue
19th Floor
New York, NY 10001
T 212.213.4595
F 212.213.8237
www.tscdesign.com

1003-05 N. RUSH STREET
CHICAGO, IL 60611

STREETSCAPE VIEW

PROJECT No.: 10304
SCALE:
DATE: 03.31.11